

EST. 1988

RICK GONZALEZ, AIA
 PRESIDENT AR-001472
 300 CLIMATIS STREET - 3RD FL.
 WEST PALM BEACH
 FLORIDA 33401
 PH: (561) - 659-2383
 FAX: (561) - 659-5546
 www.regarchitects.com

CORPORATION NUMBER
 AA-000247

**ZACARA
 FARM**

WELLINGTON, FL 33499

NO.	REVISIONS


DATE: MARCH 14, 2012
 SCALE: 3/16"=1'-0"
 DRAWN: DM
 CHECKED: VK/REG
 REG No. 12001
 © 2012

OWNERSHIP AND USE OF THESE DOCUMENTS & SPECIFICATIONS IS RESTRICTED TO SERVICE PROVIDED TO THE ARCHITECT BY THE ARCHITECT. WHETHER THE PROJECT THEY ARE MADE FOR IS EXECUTED OR NOT, THEY SHALL REMAIN THE PROPERTY OF THE ARCHITECT. NO OTHER PRODUCTS OR FORM ADJUSTMENTS TO THIS PROJECT BY OTHERS, EXCEPT BY AGREEMENT AND SIGNATURE OF THE ARCHITECT, SHALL BE PERMITTED.




**BUILDING "A"
 MASTER FLOOR PLAN**

DESIGN DEVELOPMENT

A-1.00

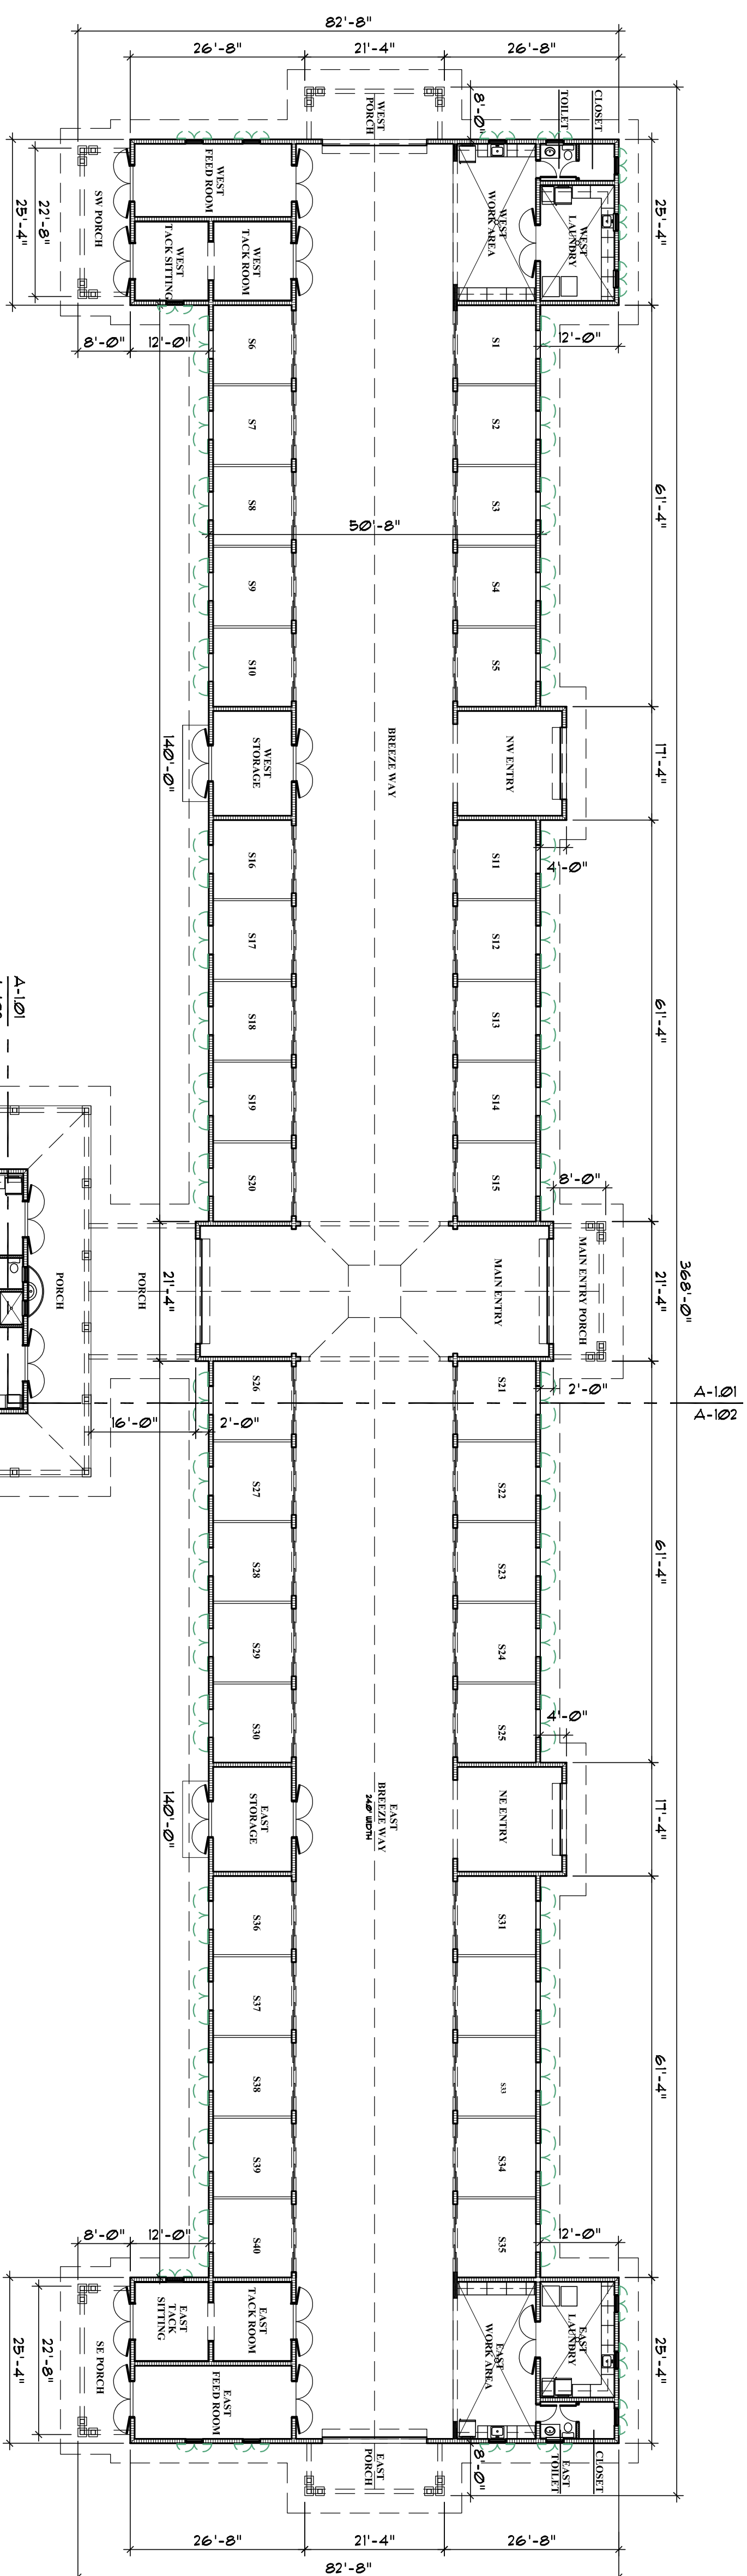

BUILDING "A" DATA
 ENCLOSED AREA: 20320 SF
 PORCHES AREA: 2853 SF
 GROSS AREA: 23173 SF

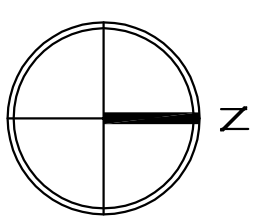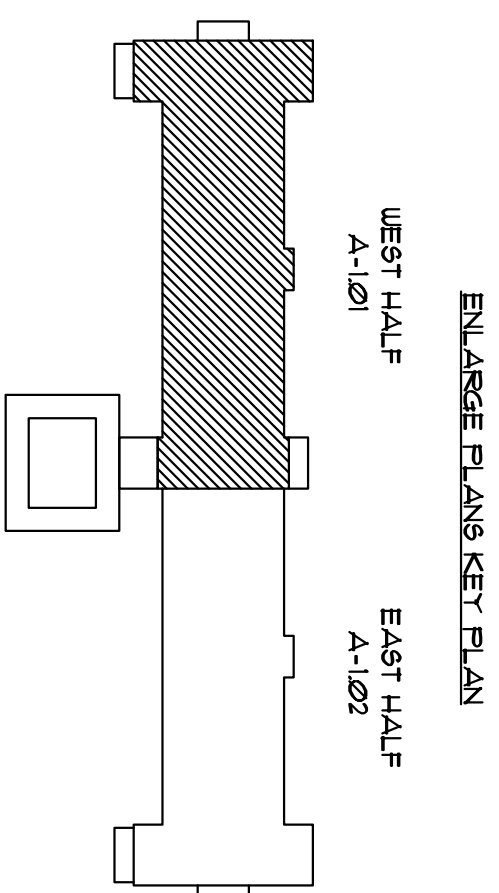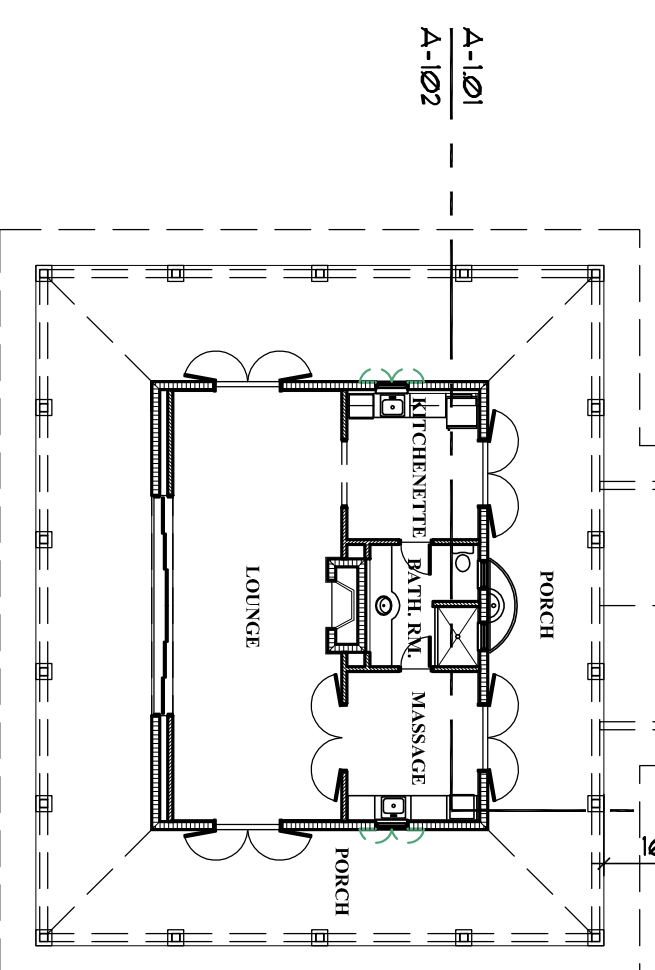

**BUILDING "A"
 MASTER FLOOR PLAN**
 3/16" = 1'-0"