


EST. 1988
 RICK GONZALEZ, A.I.A.
 PRESIDENT AR - 0014172
 300 CLEMATIS STREET - 3RD FLR.
 WEST PALM BEACH
 FLORIDA 33401
 PH: (561) - 659 - 2383
 FAX: (561) - 659 - 5546
 www.regarchitects.com
 CORPORATION NUMBER
 AA-0002447

ZACARA FARM
 BUILDING "B1"
 PRO'S BARN

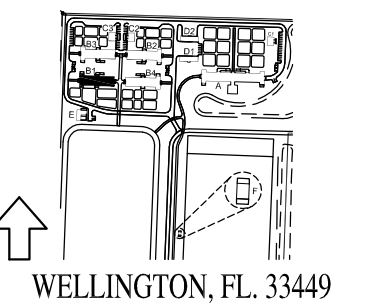

WELLINGTON, FL. 33449


REVISIONS	NO.
	▲
	▲
	▲
	▲

DATE SEPTEMBER 24, 2012
 SCALE 1/8"=1'-0"
 DRAWN DM
 CHECKED VK/REG
 REG No. 12001
 © 2012

OWNERSHIP AND USE OF THESE DOCUMENTS & SPECIFICATIONS AS INSTRUMENTS OF SERVICE ARE AND SHALL REMAIN THE PROPERTY OF THE ARCHITECT WHETHER THE PROJECT THEY ARE MADE FOR IS EXECUTED OR NOT. THEY SHALL NOT BE USED BY THE OWNER OR OTHERS ON OTHER PROJECTS OR FOR ADDITIONS TO THIS PROJECT BY OTHERS, EXCEPT BY AGREEMENT IN WRITING AND WITH APPROPRIATE COMPENSATION TO THE ARCHITECT.

FLOOR PLAN

CONSTRUCTION DOCUMENTS
A-1.01
 PERMIT SUBMITTAL

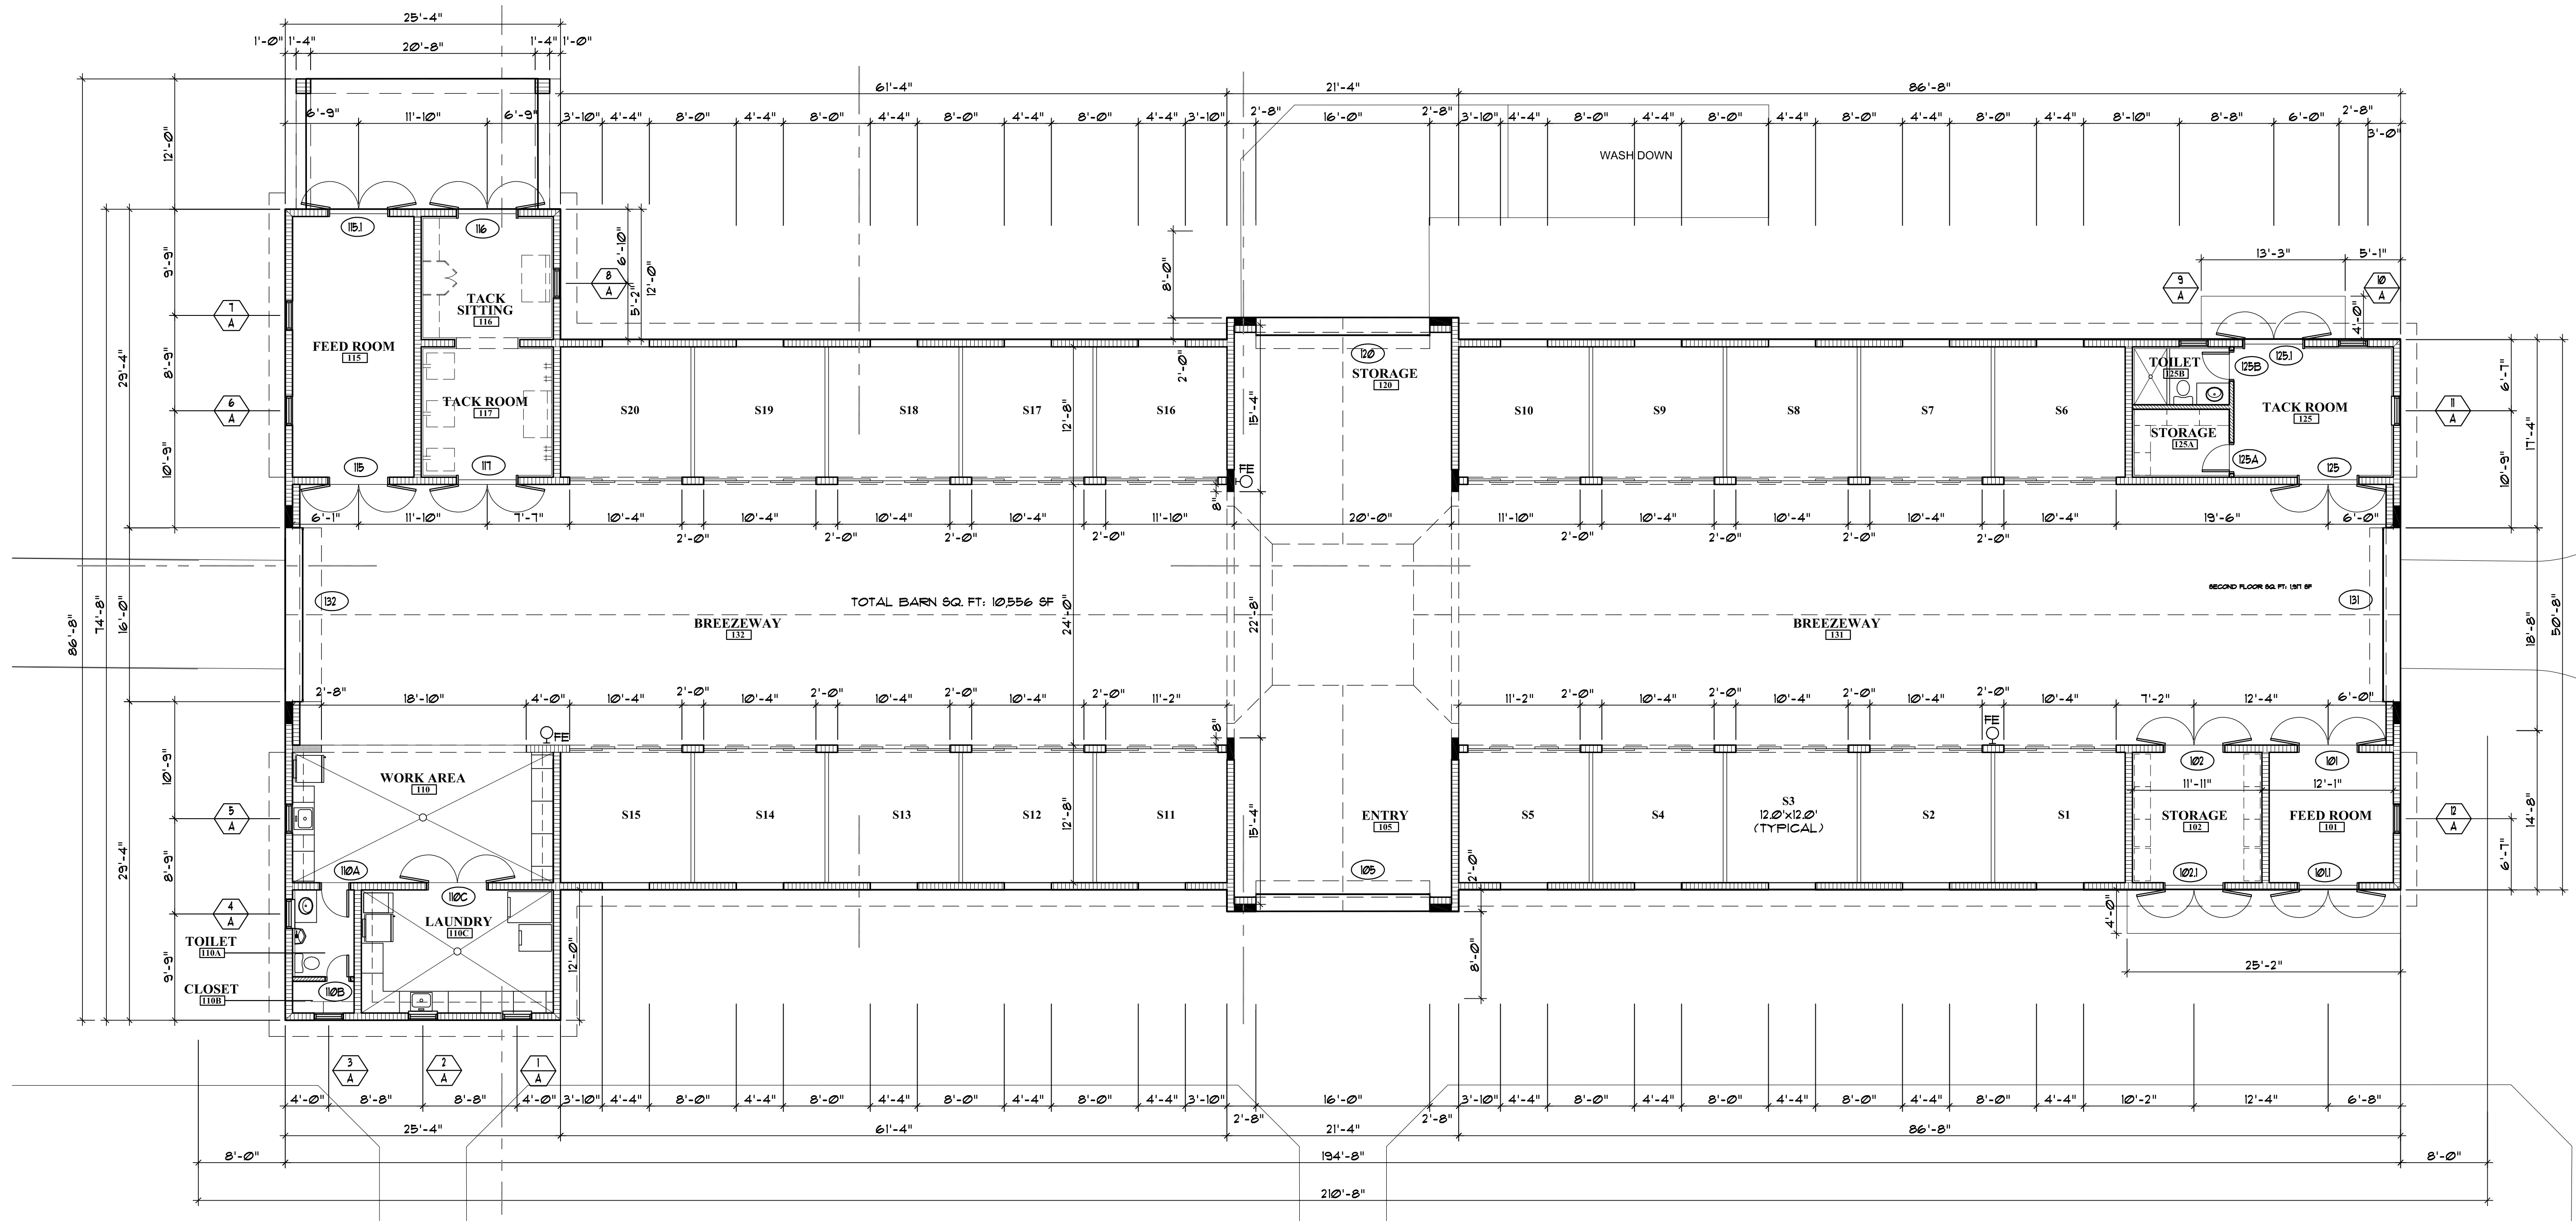

1 FLOOR PLAN
 1/8" = 1'-0"